



CARRER NARCÍS MONTURIOL
CARRER NARCÍS MONTURIOL

CARRER DE LES CADENES

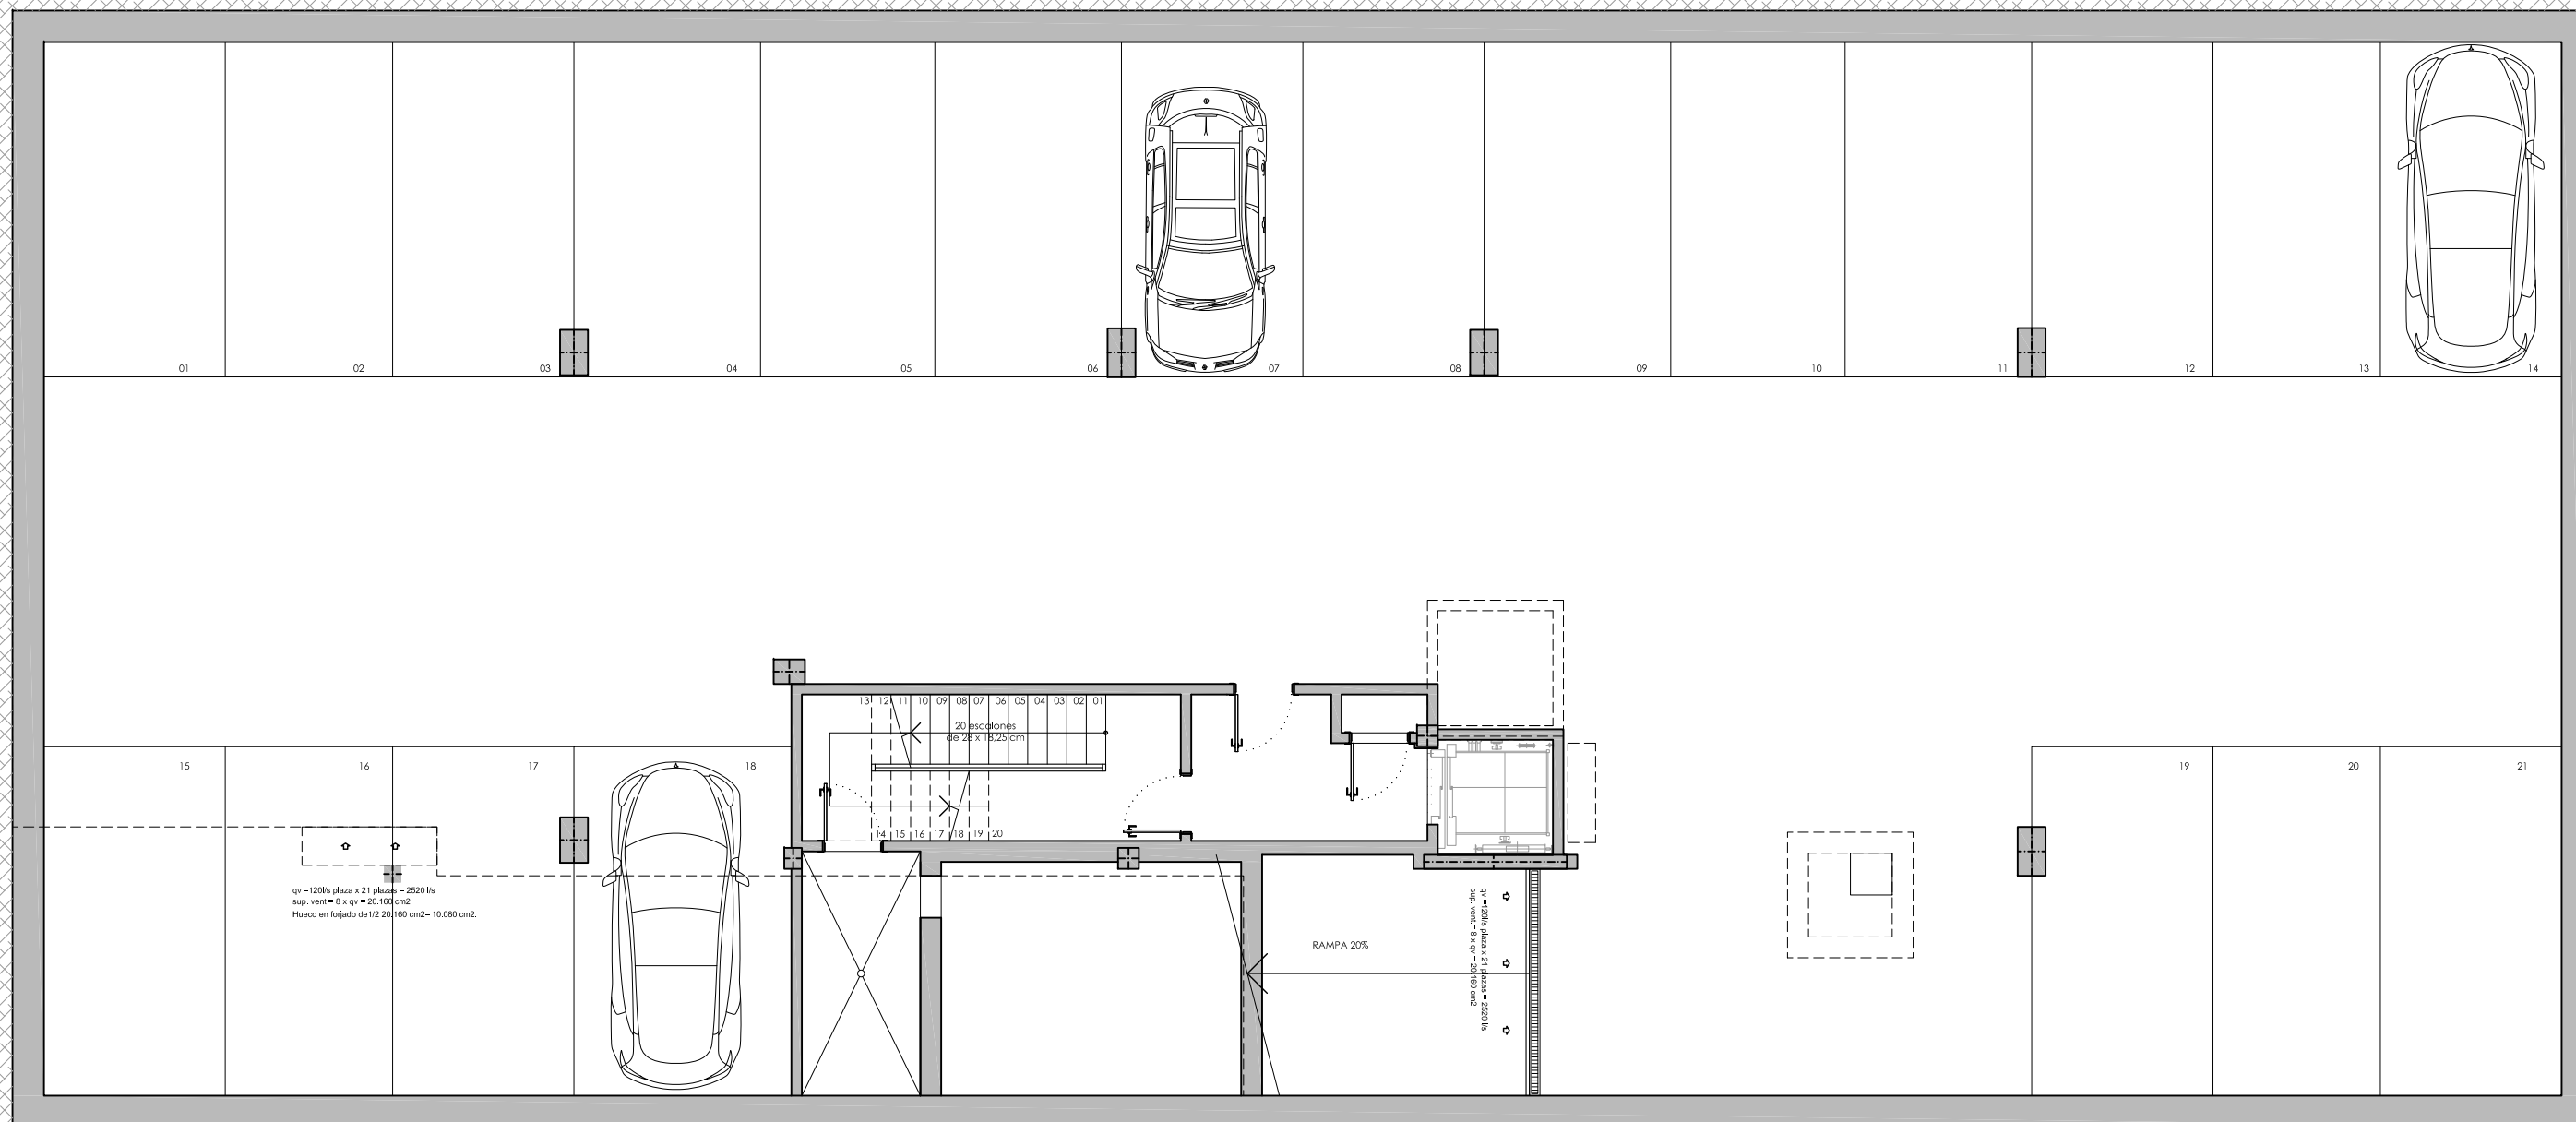

CARRER NARCÍS MONTURIOL

CARRER DE LES CADENES

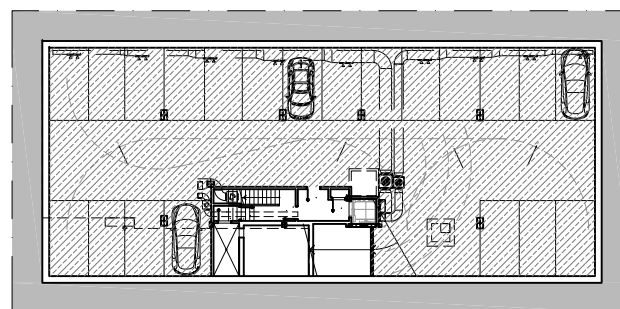

EDIFICIO DE OFICINAS
C./Narcís Monturiol nº 14-16 y C./ de les Cadenes - Sant Just Desvern -

PLANTA SÓTANO



Marzo 2024

Din A3, e: 1/100

